




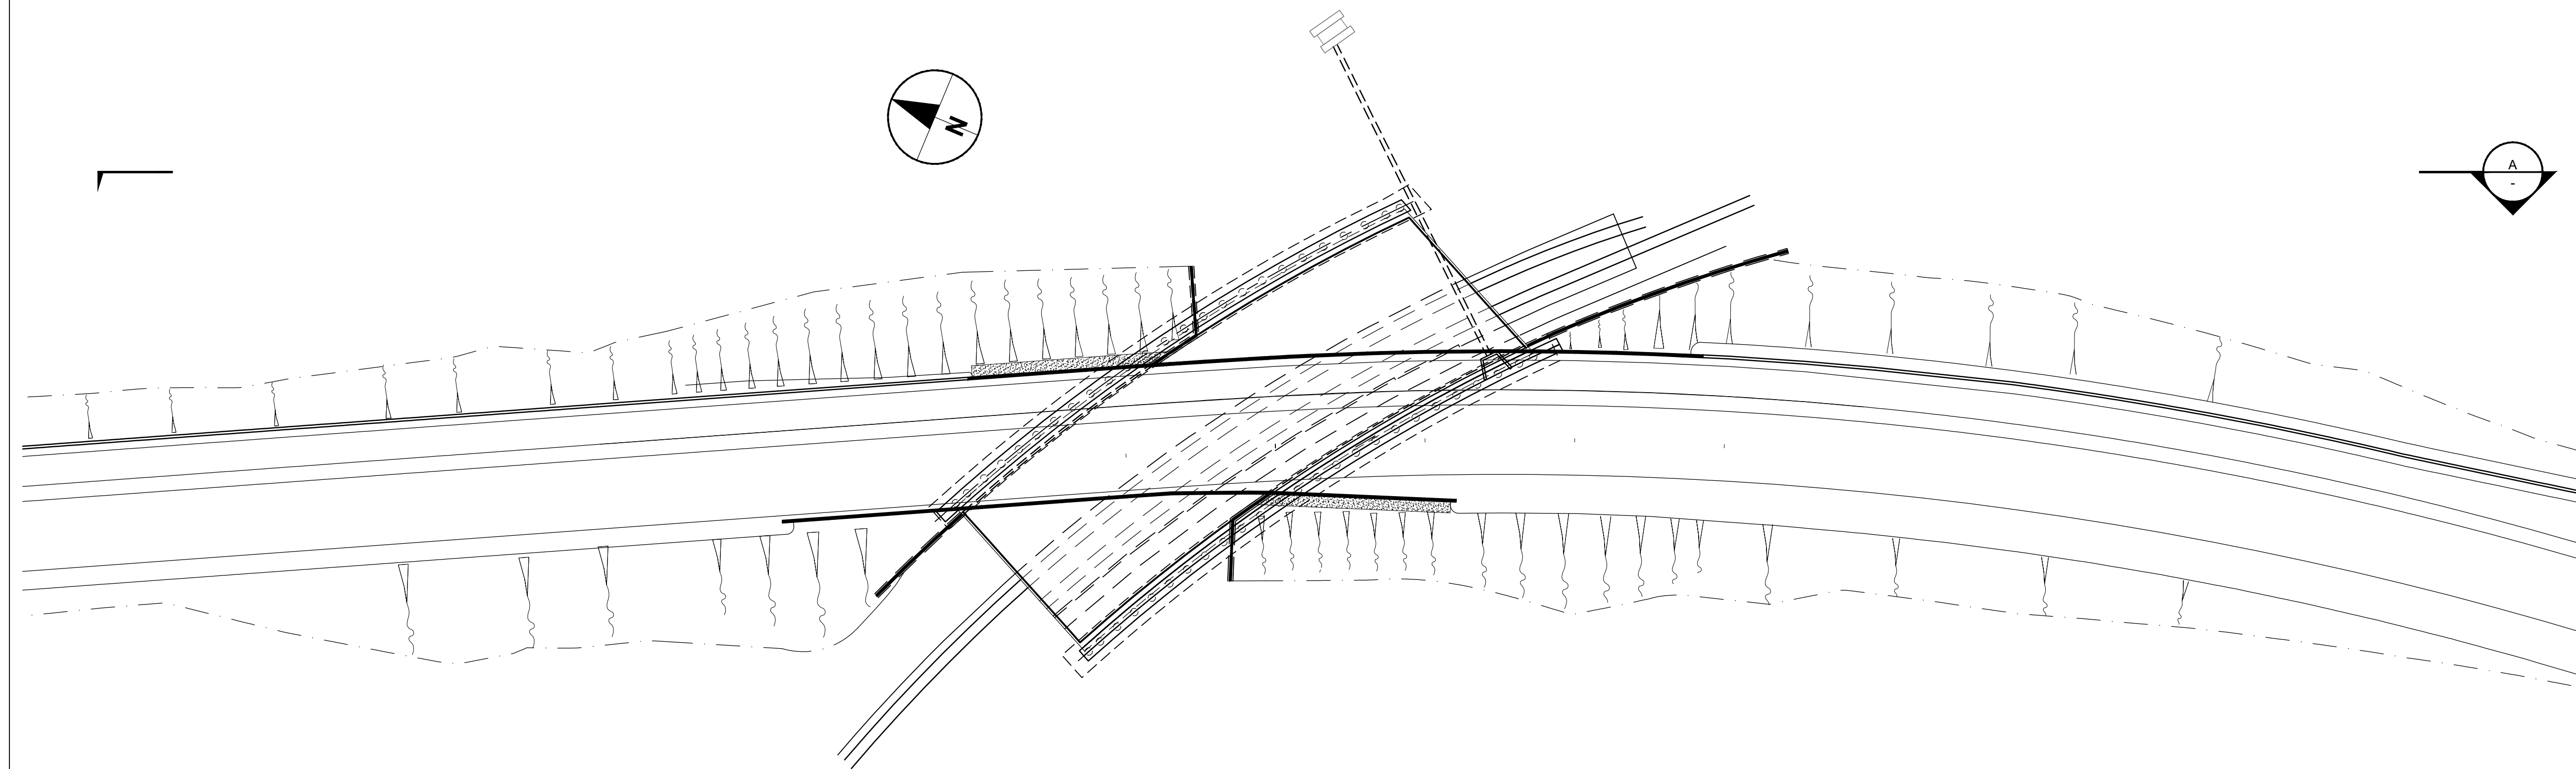

PLAN
Scale 1:500

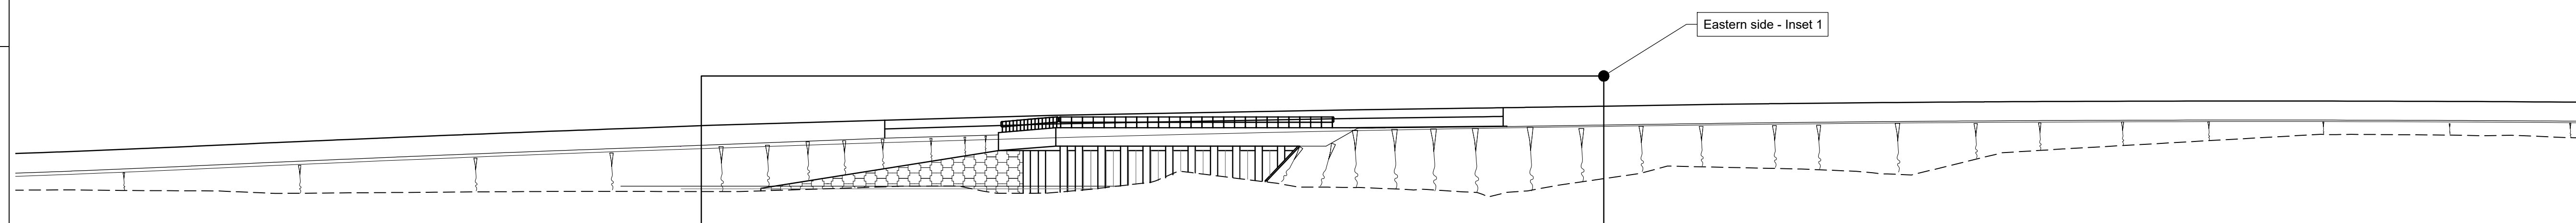

A	SECTION
-	Scale 1:500

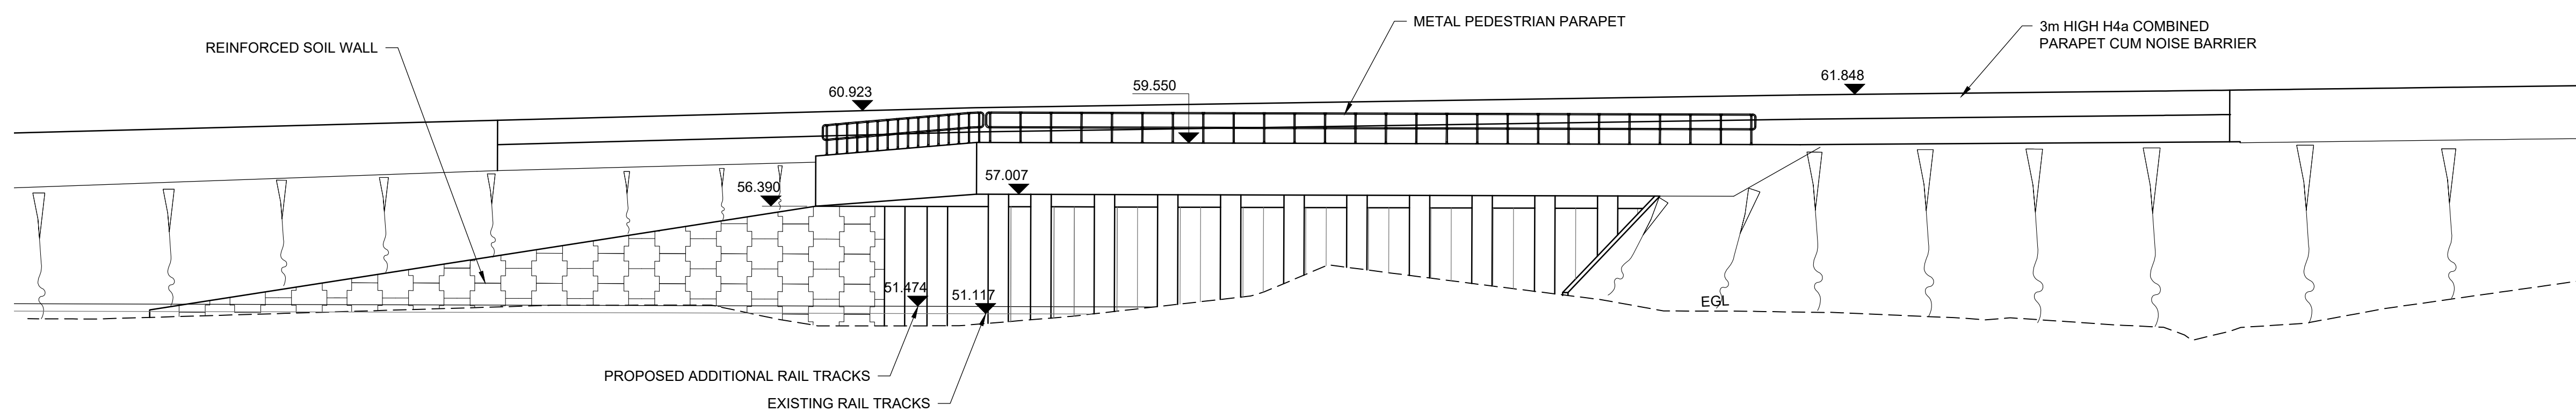


INSET - 1
Scale 1:200

IT IS ASSUMED THAT ALL WORKS ON THIS DRAWING WILL BE CARRIED OUT BY A COMPETENT CONTRACTOR WORKING, WHERE APPROPRIATE, TO AN APPROPRIATE METHOD STATEMENT.

THIS DRAWING IS TO BE USED ONLY FOR THE PURPOSE OF ISSUE
THAT IT WAS ISSUED FOR AND IS SUBJECT TO AMENDMENT.

NOTES:

1. ALL DIMENSIONS ARE IN METRES UNLESS OTHERWISE STATED.
2. DO NOT SCALE FROM THIS DRAWING.

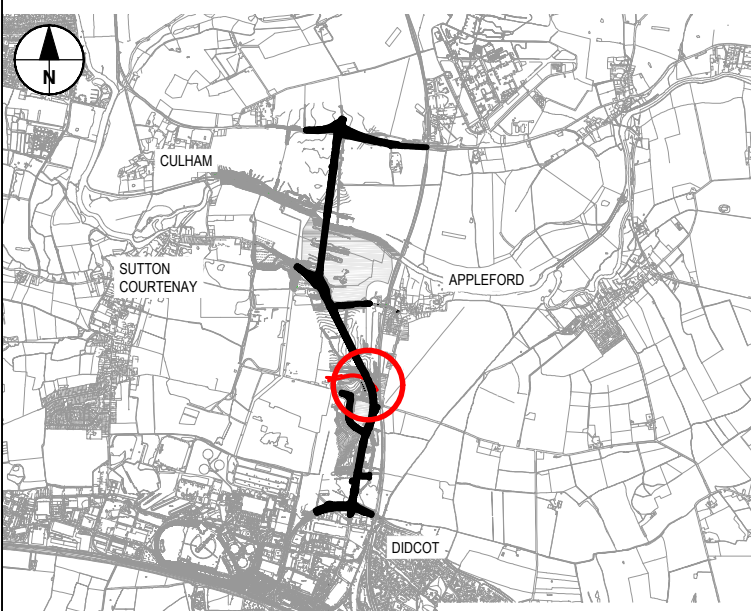

	AM	KC	14/12/20
REVISION DETAILS	By	Date	Suffice
	Check		

urpose of issue

ent



Project Title

DIDCOT GARDEN TOWN
HIF 1 SCHEMES
PRELIMINARY DESIGN

Drawing Title

APPLEFORD SIDINGS
ROAD BRIDGE
GENERAL ARRANGEMENT
AND EAST ELEVATION

Designed SM	Drawn AM	Checked SM	Approved KC	Date 25/05/22
Internal Project No. 60632497		Suitability		
Scale @ A1 AS SHOWN		Discipline Civil - Bridge and Structures		

THIS DOCUMENT HAS BEEN PREPARED PURSUANT TO AND SUBJECT TO THE TERMS OF AECOM'S APPOINTMENT BY ITS CLIENT. AECOM ACCEPTS NO LIABILITY FOR ANY USE OF THIS DOCUMENT OTHER THAN BY ITS ORIGINAL CLIENT OR FOLLOWING AECOM'S EXPRESS AGREEMENT TO SUCH USE, AND ONLY FOR THE PURPOSES FOR WHICH IT WAS PREPARED AND PROVIDED.

AECOM
Gunley House
Bedford Park
Roydon
RO 2AP
Tel: +44 (0)20 8639 3500
www.aecom.com

AECOM

DM Infrastructure & Environment UK Limited
Incorporated in England Registered number: 880328
Registered office: Midpoint, Alencon Link,
Basingstoke, Hampshire RG21 7PP

Drawing Number			Rev
Work Package ID	I Originator	I Volume	
RIV PD	-ACM	-SBR -	P01
DGT_STR_ZZ_ZZ	-DR	-CB-0040	
Location	I Type	I Role	I Number