




WORK No.4 - LONG SECTION A  
(FACING NORTH)

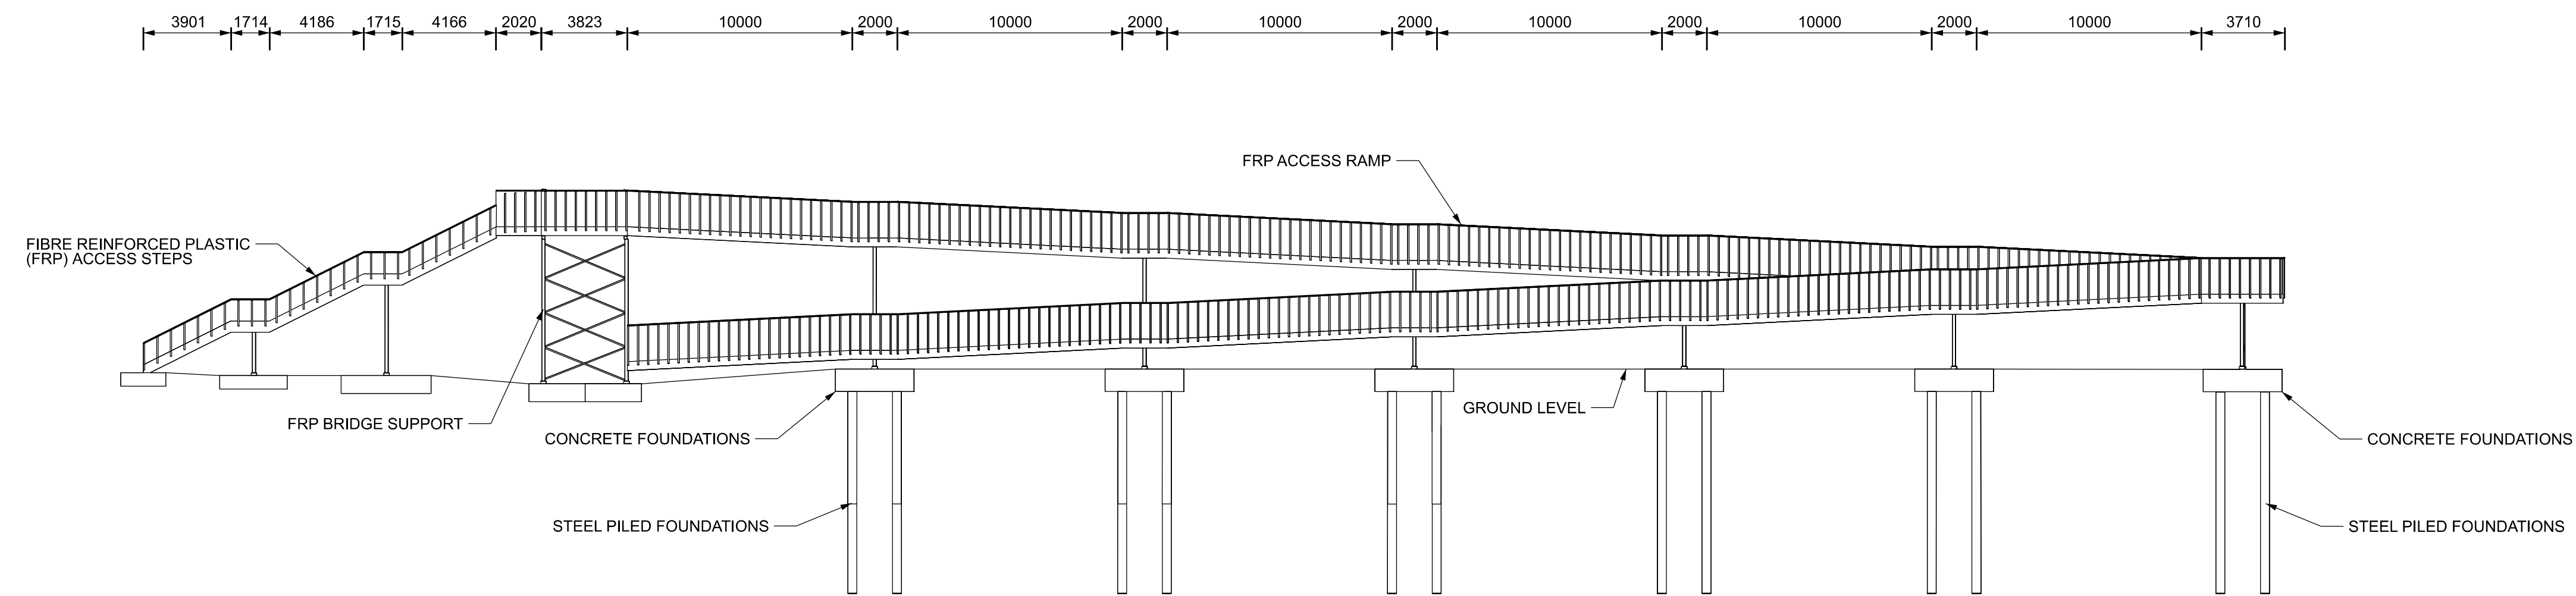



WORK No.4 - LONG SECTION B  
(FACING SOUTH)

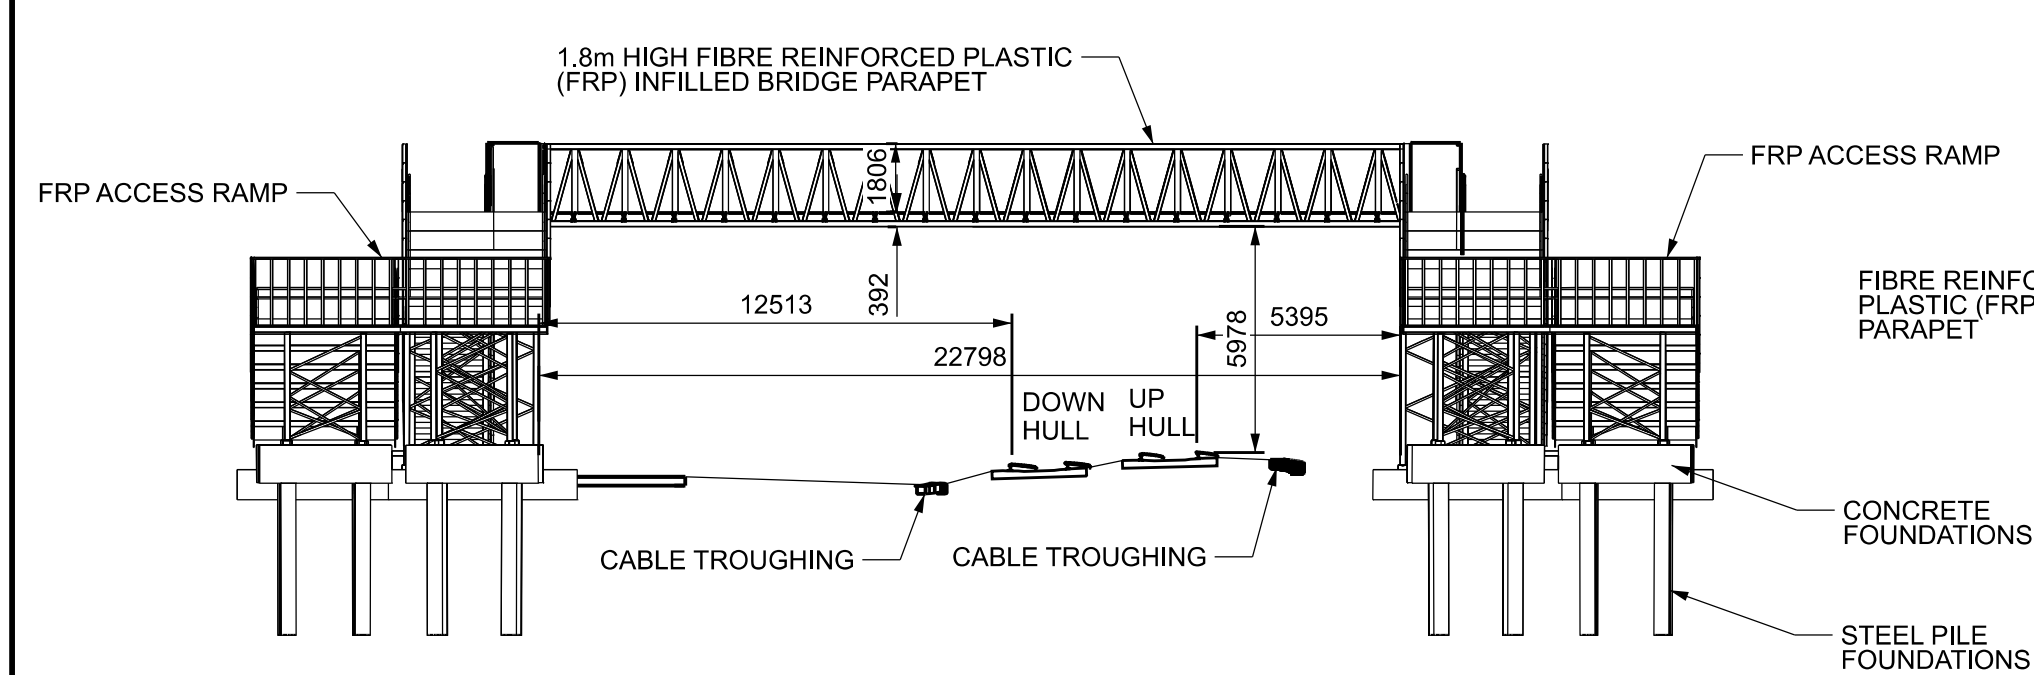


WORK No.4 - CROSS SECTION A  
(FACING EAST)

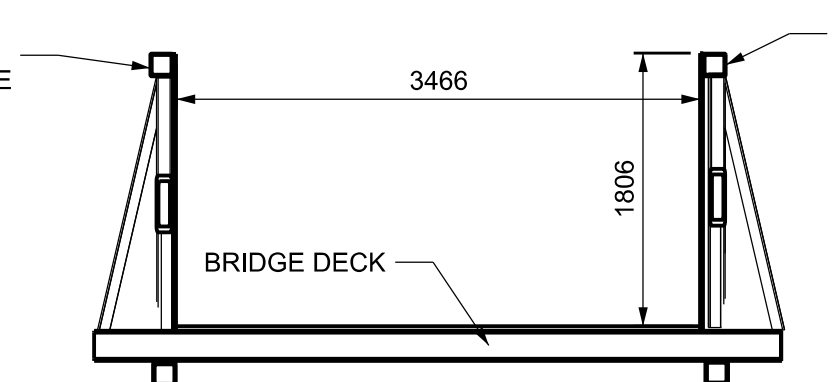

WORK No.4 - CROSS SECTION B

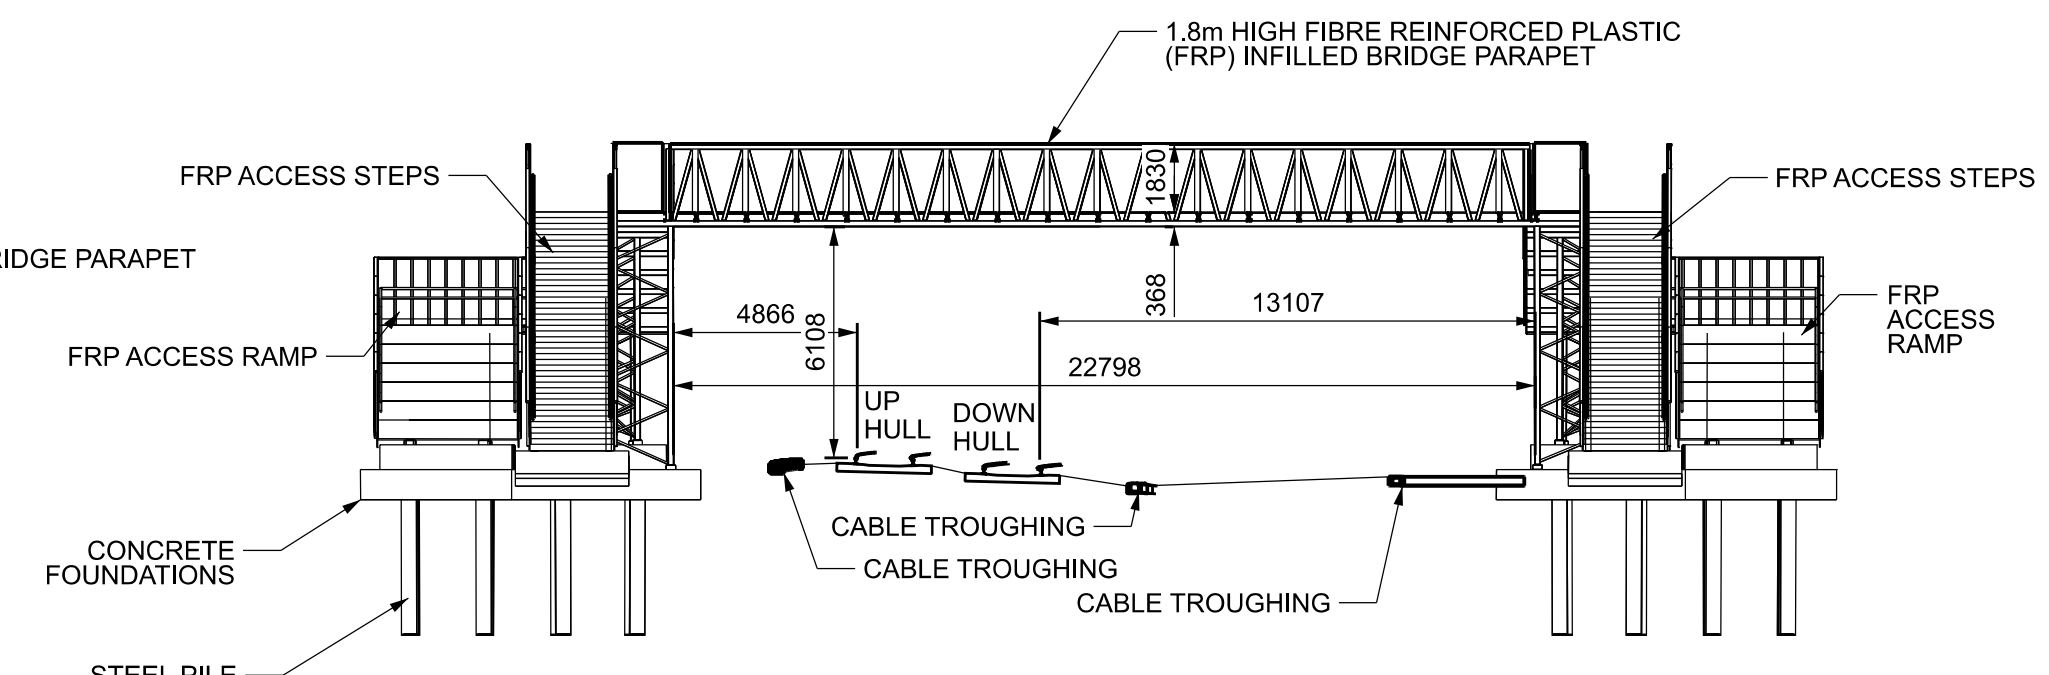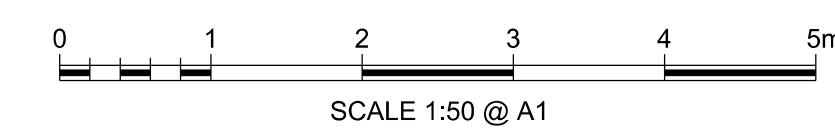

WORK No.4 - CROSS SECTION C  
(FACING WEST)

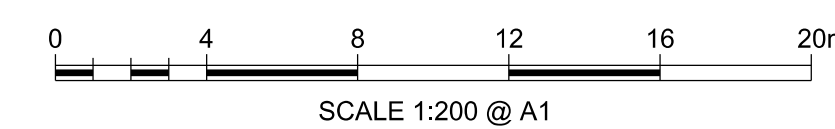

Note: The area enclosed by any limit of deviation or by any limit of land to be acquired or used is the area extending to the outer edges of the line marking those limits.

OS map data reproduced by permission of Ordnance Survey on behalf of HMSO. ©Crown copyright 2020. All rights reserved. Ordnance Survey license number: 0100040692

Alternative Reference	Revision P01
-----------------------	-----------------

Drawing Number 151666-TRA-00-HUL4-DRG-R-SG-120004
--